



Do not scale drawings
Check all dimensions on site

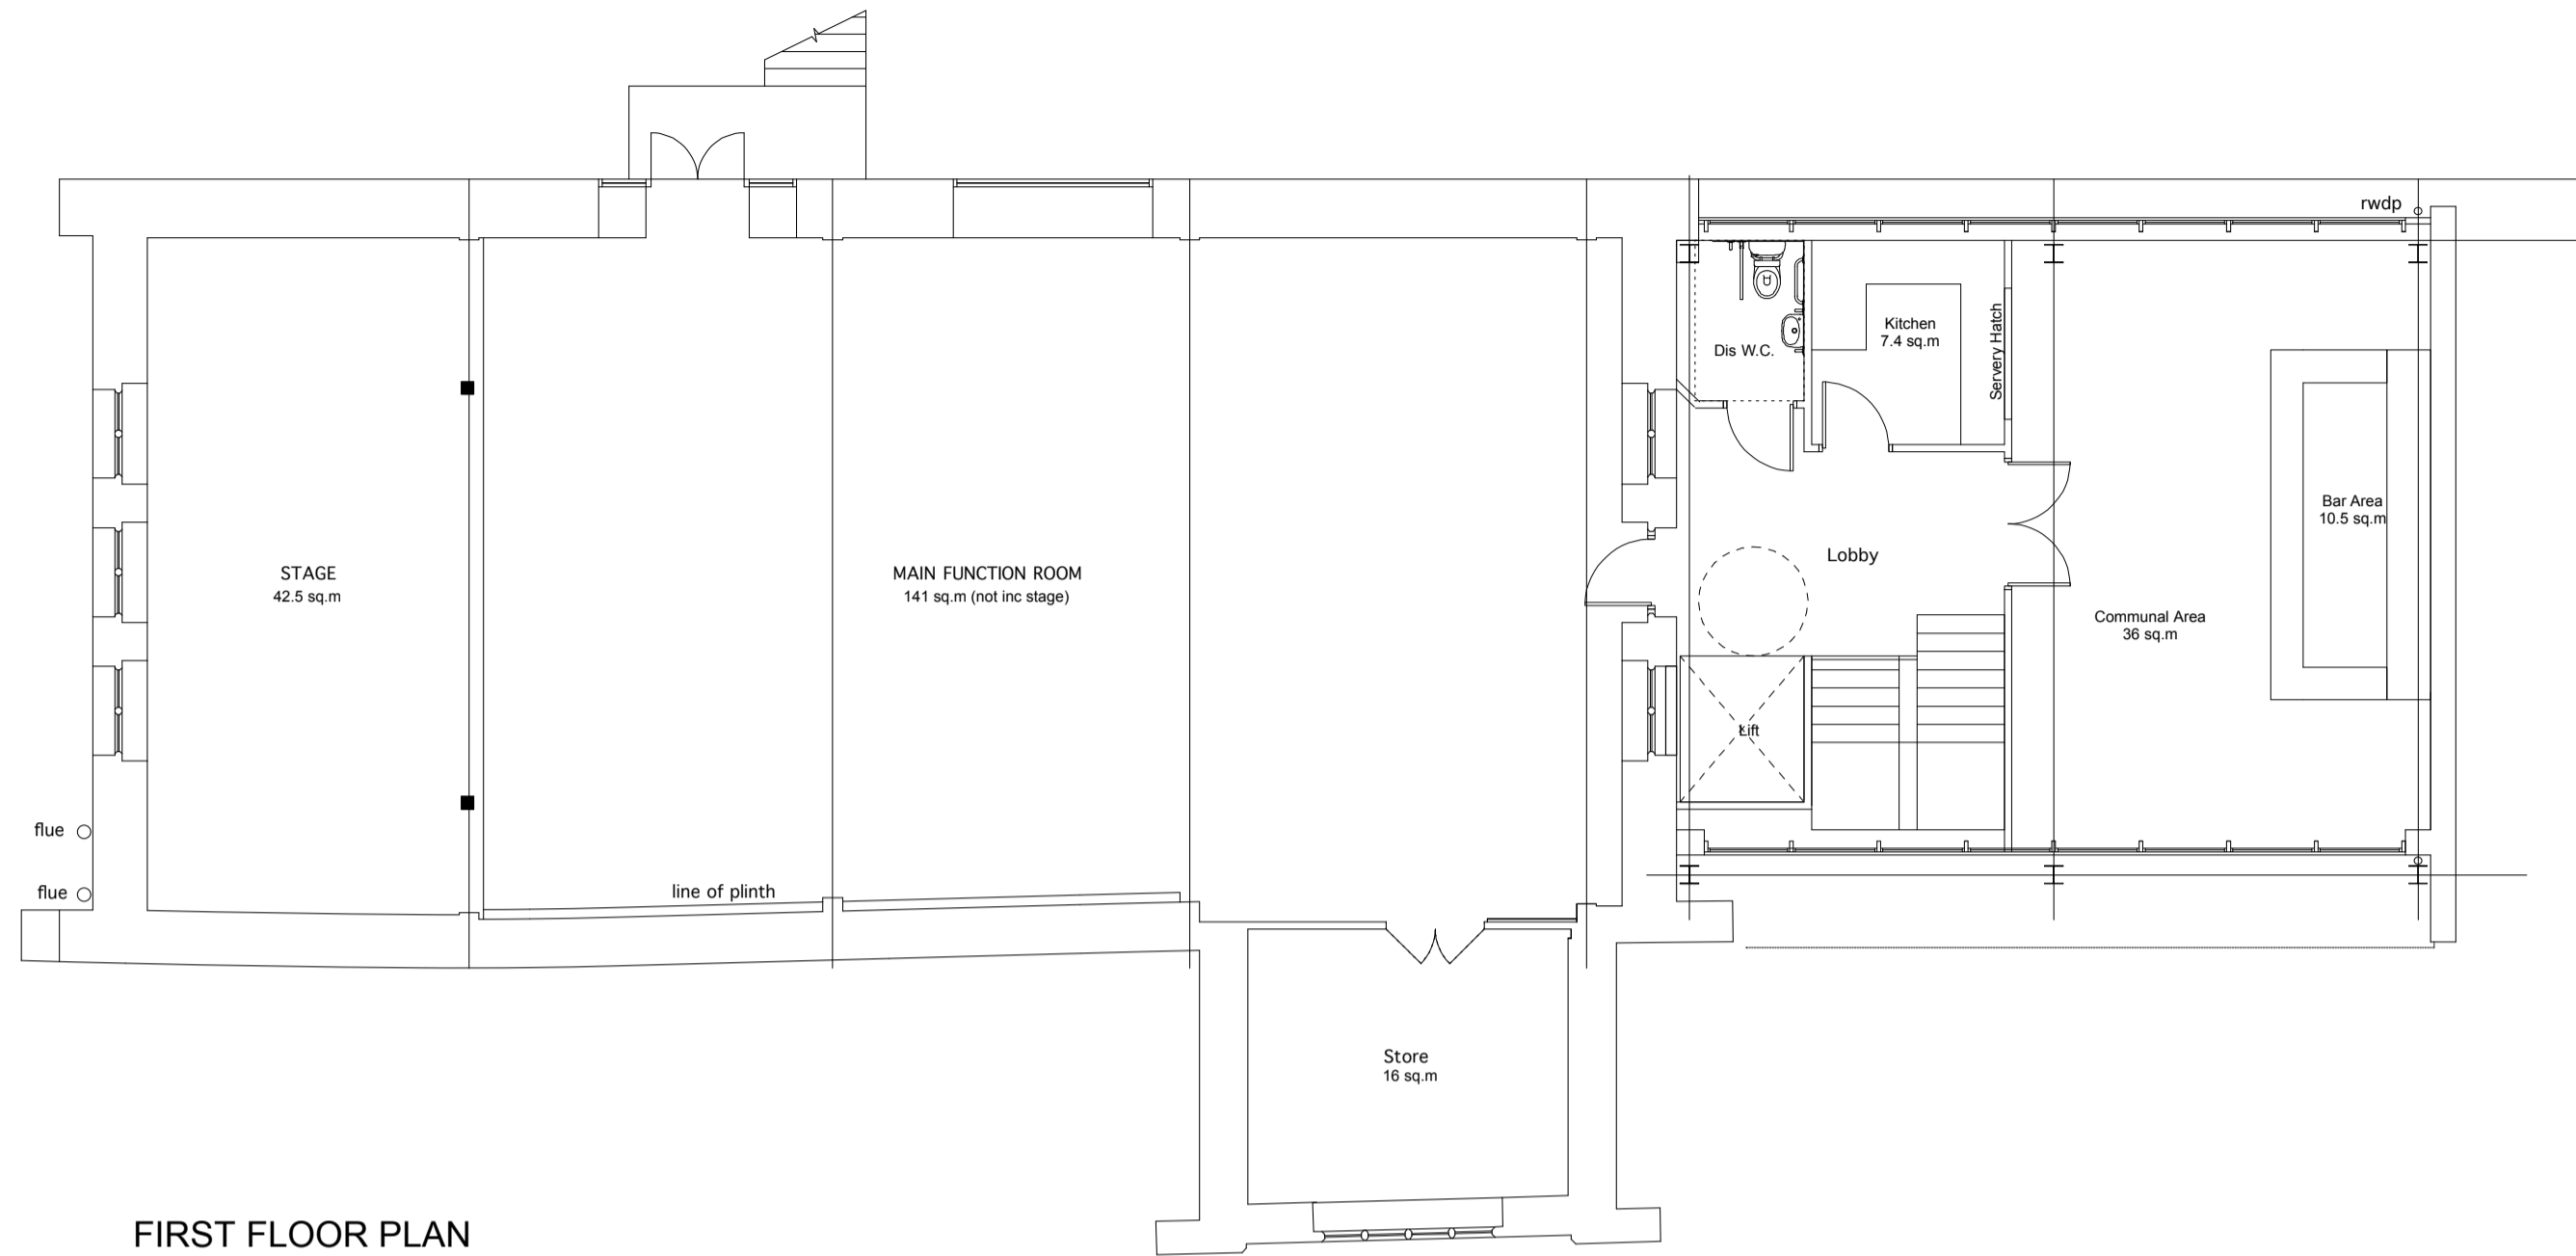

FIRST FLOOR PLAN

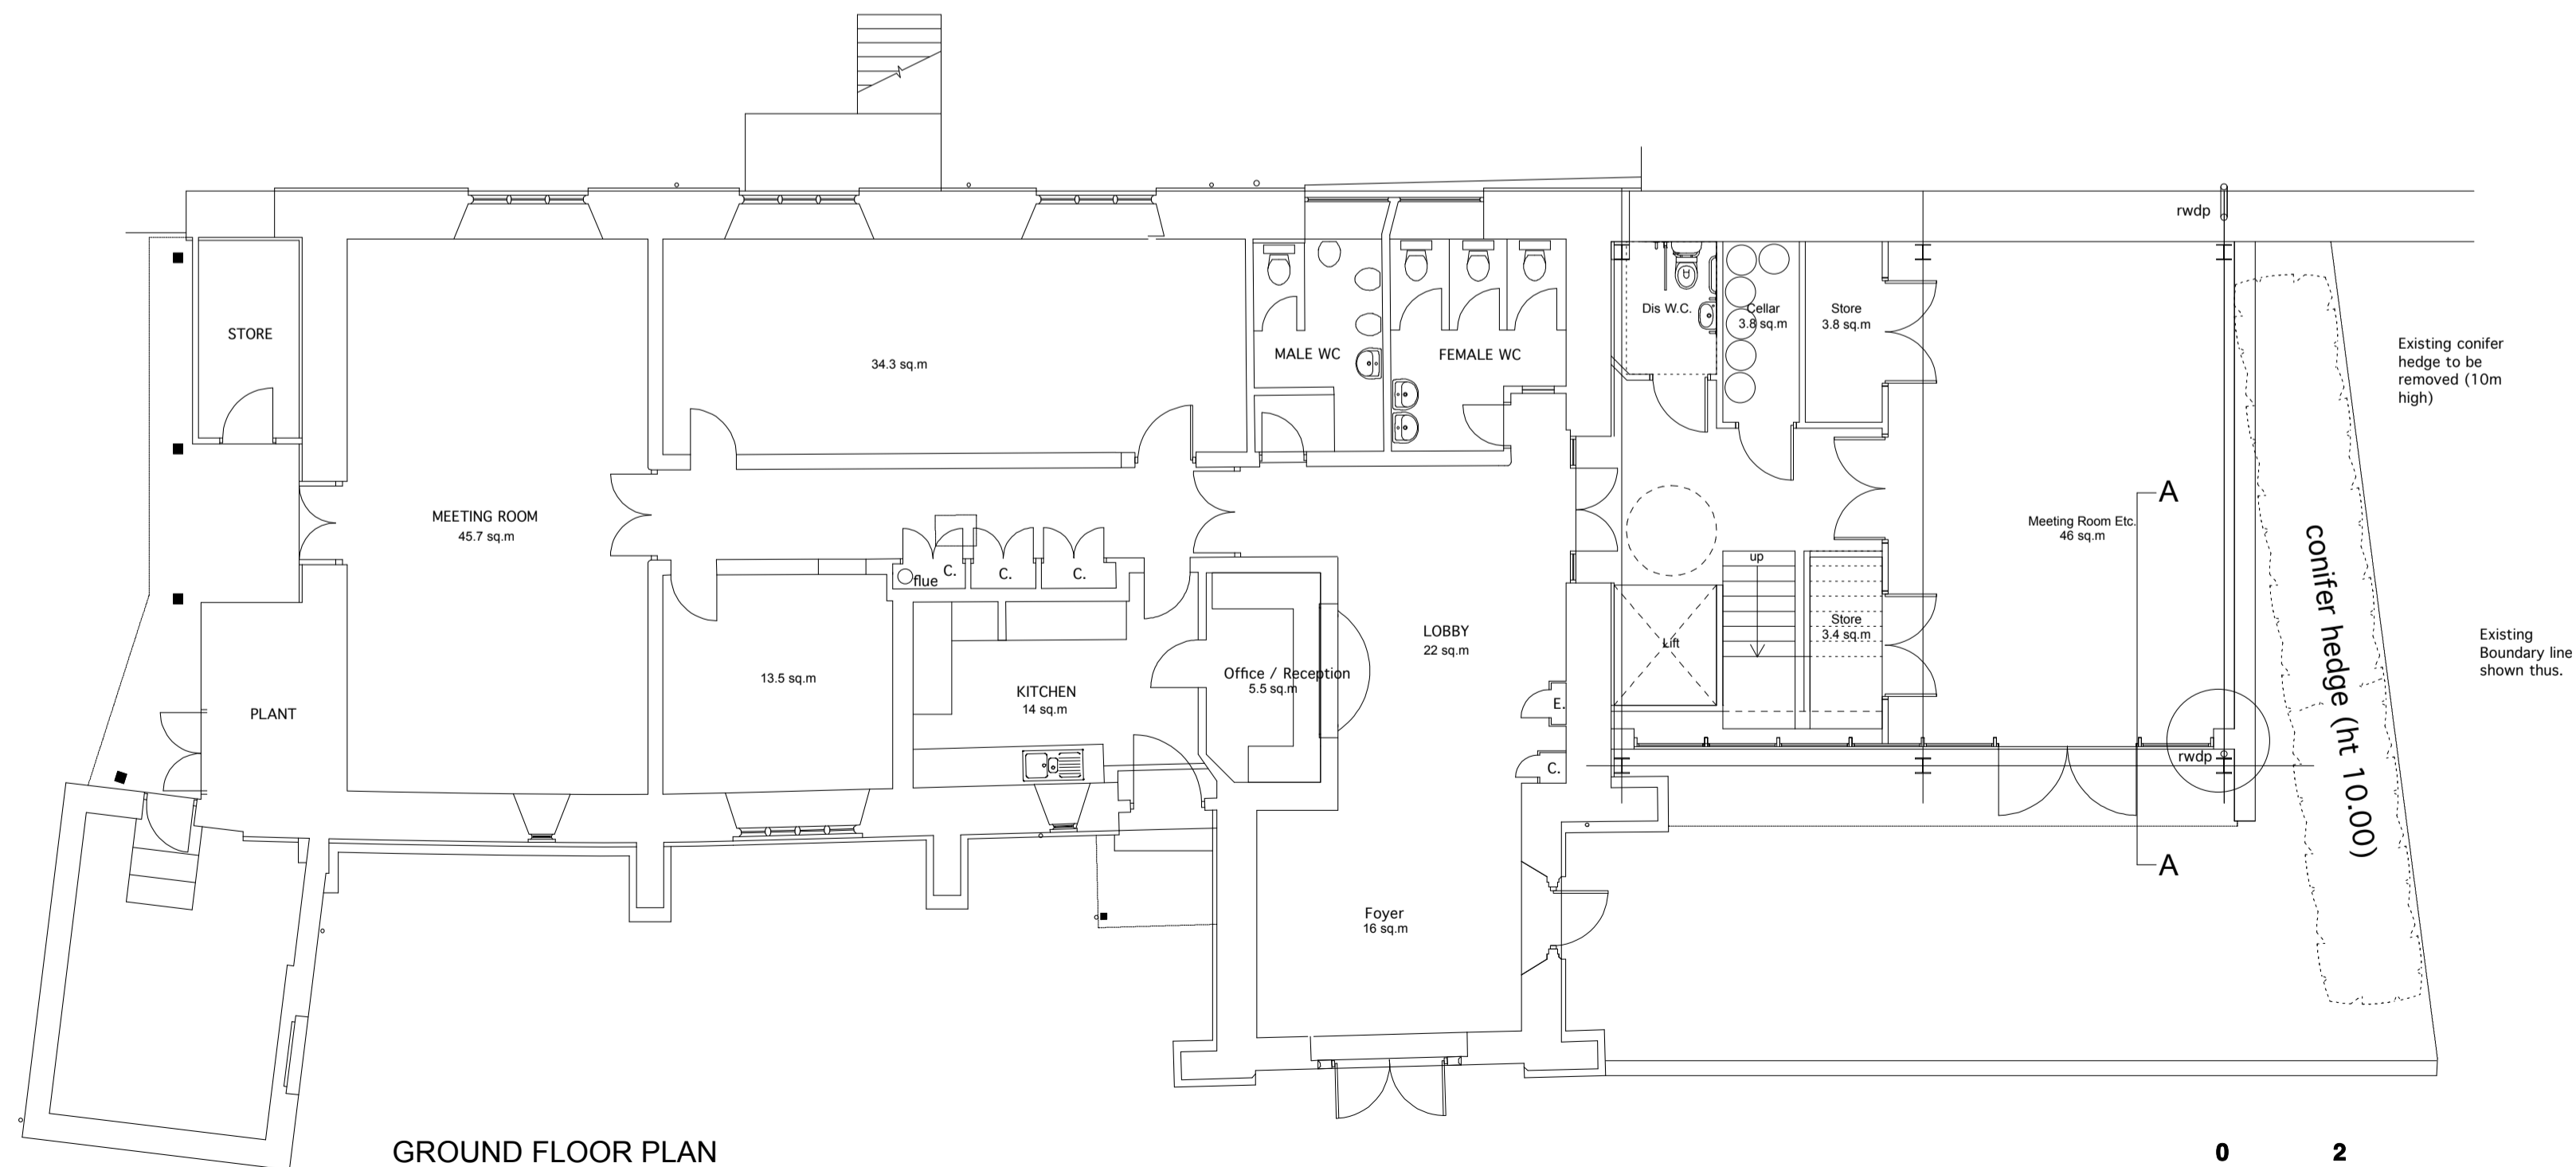

GROUND FLOOR PLAN

Tithe Barn
Bishops Cleeve

Trustees of
Bishops Cleeve
Village Hall

Proposed Plan
Option 5

1:100 @ A2 Nov 2008

